


TROLLEY TRACK EMBEDDED
FLUSH WITH PAVEMENT
BELGIAN BLOCK

WHITE PAINT STRIPE

INFORMATION KIOSK
REMOVABLE BOLLARD

BROOM FINISH CONCRETE
GRANITE SLAB - 18" WIDE BY
VARIOUS LENGTHS

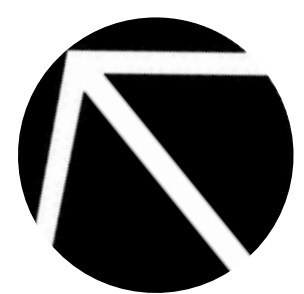

0 5 10 20

CHESTER MAIN STREET Triangle Parking/Plaza Paving Pattern - *Option A*

April 8, 2019




TROLLEY TRACK EMBEDDED
FLUSH WITH PAVEMENT
BELGIAN BLOCK

WHITE PAINT STRIPE
BITUMINOUS PAVEMENT

INFORMATION KIOSK
REMOVABLE BOLLARD

BROOM FINISH CONCRETE
BELGIAN BLOCK

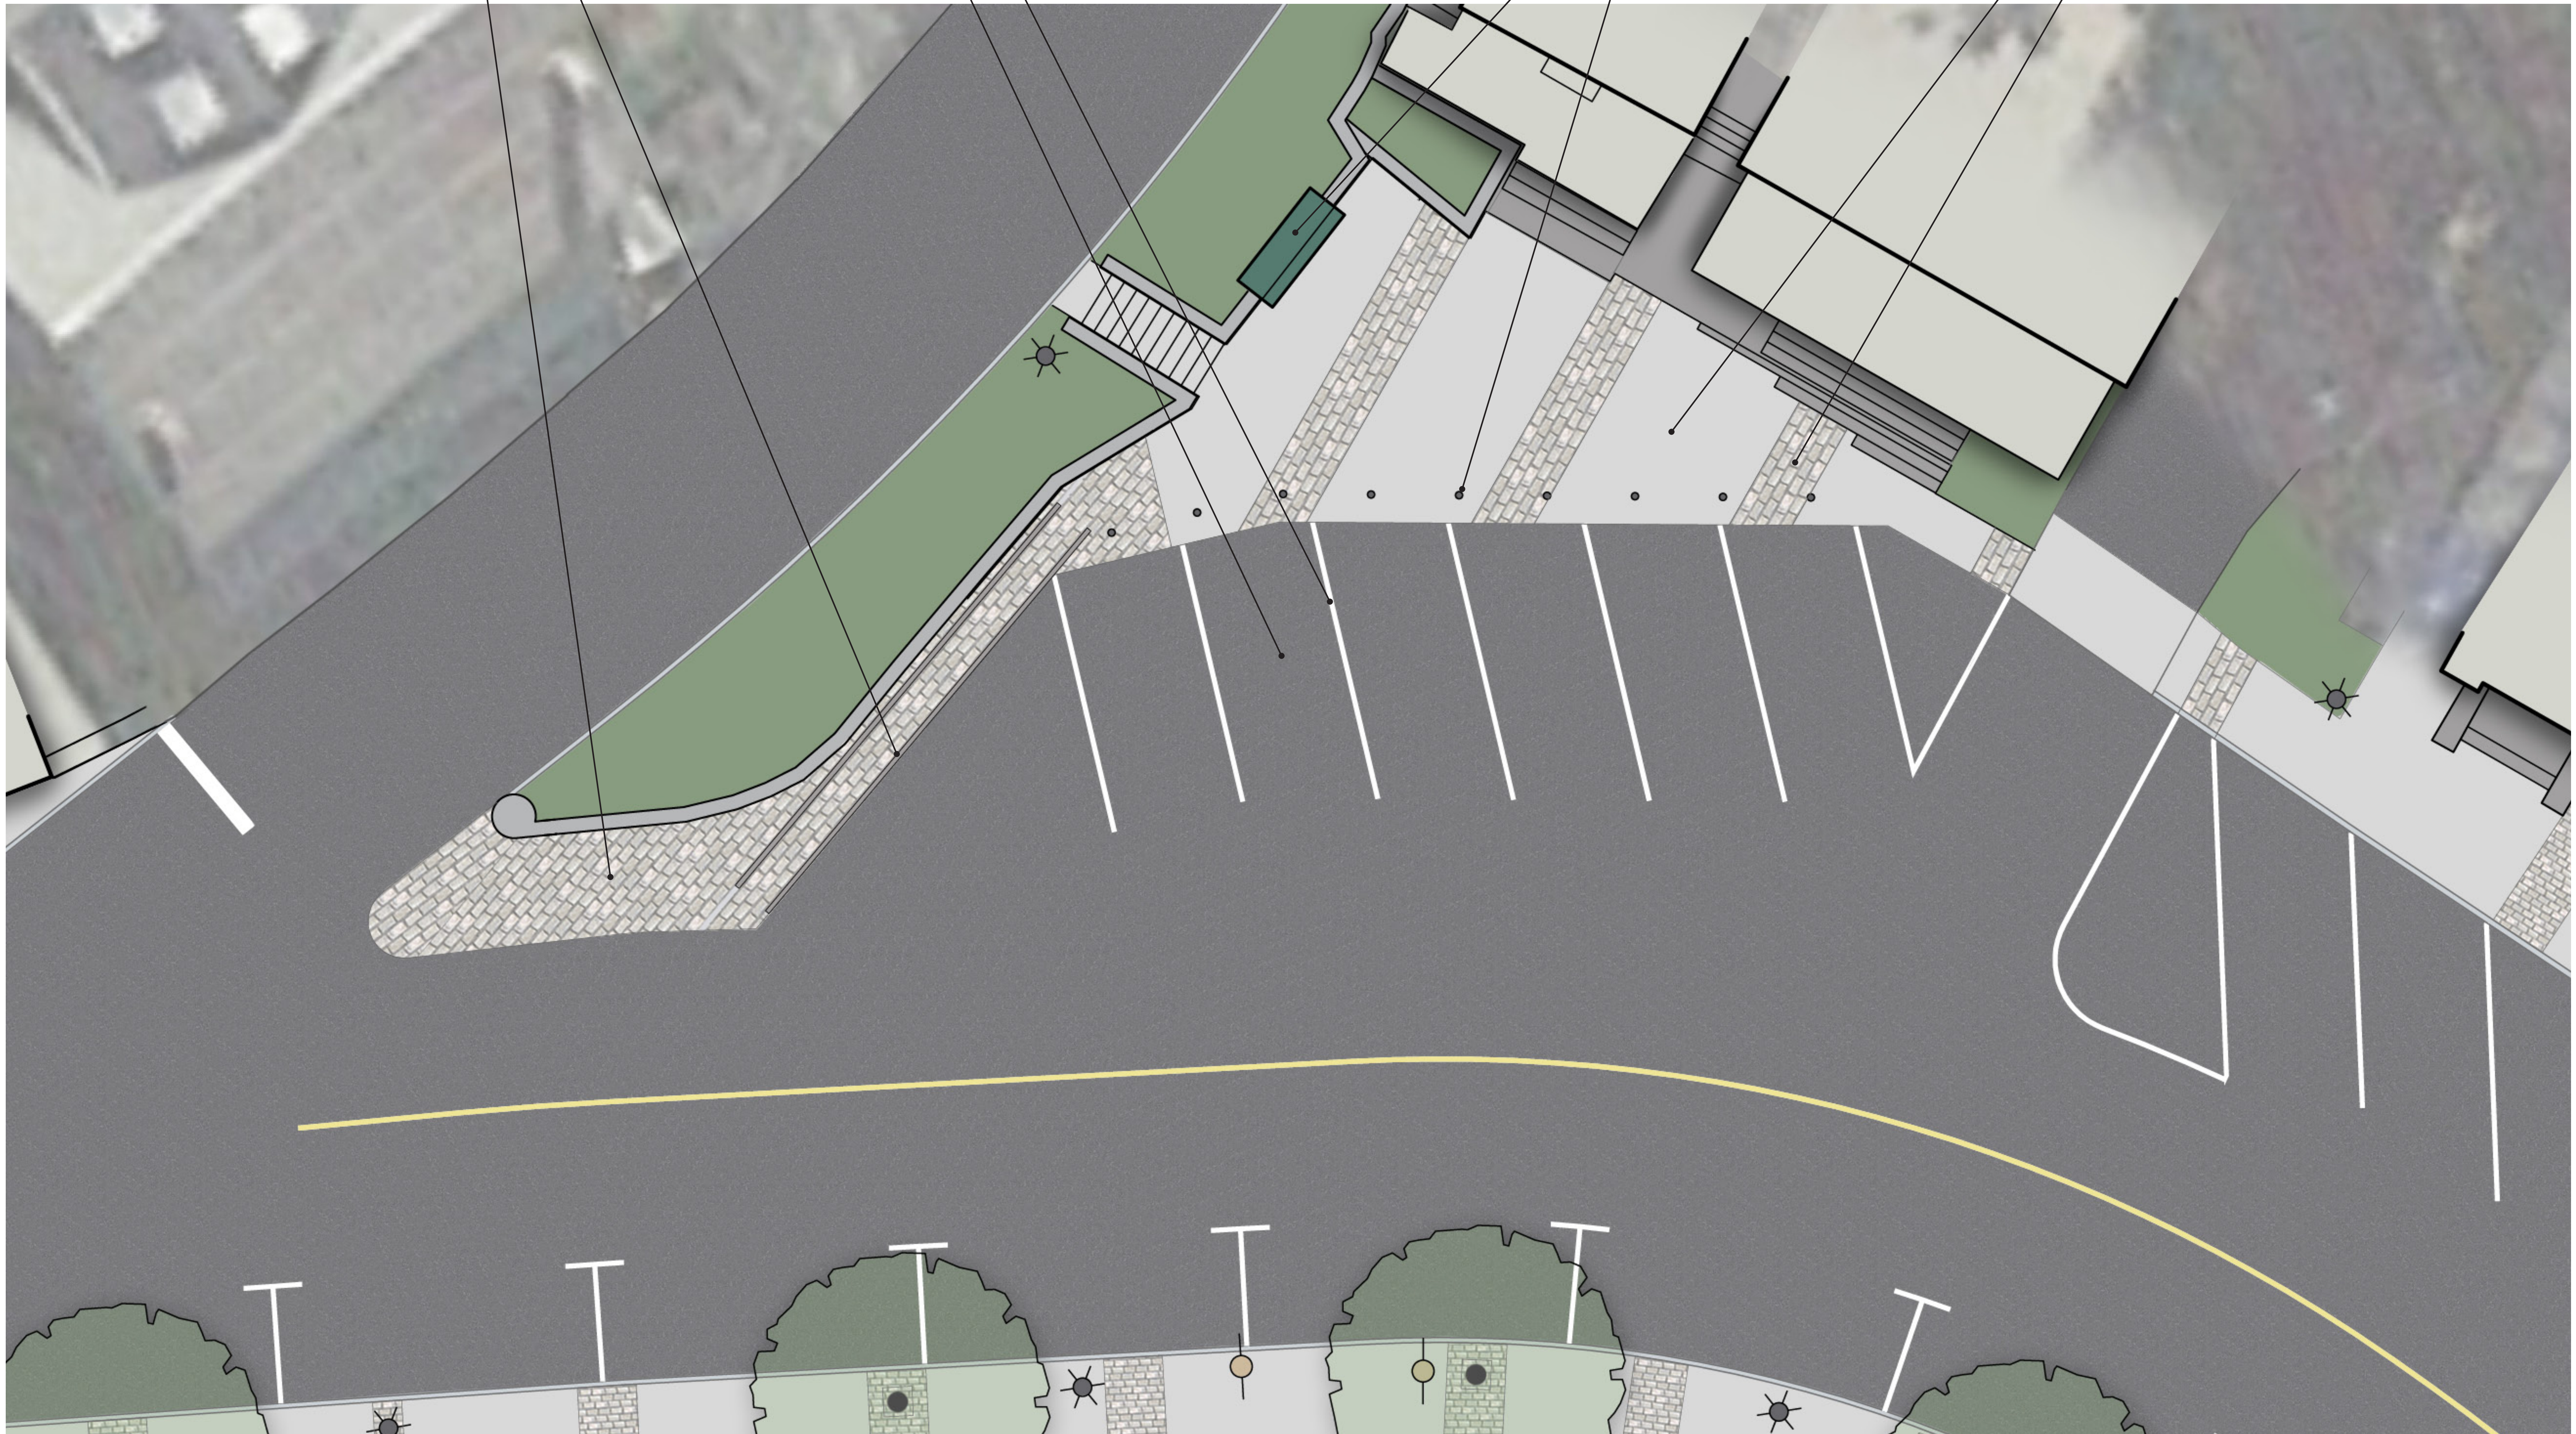

0 5 10 20

CHESTER MAIN STREET
Triangle Parking/Plaza Paving Pattern - *Option B*
April 8, 2019

